



1 Basement Floor Plan - Huron - Walkout
 A1.0b SCALE: 1/4" = 1'-0"

PRELIMINARY NOT FOR CONSTRUCTION

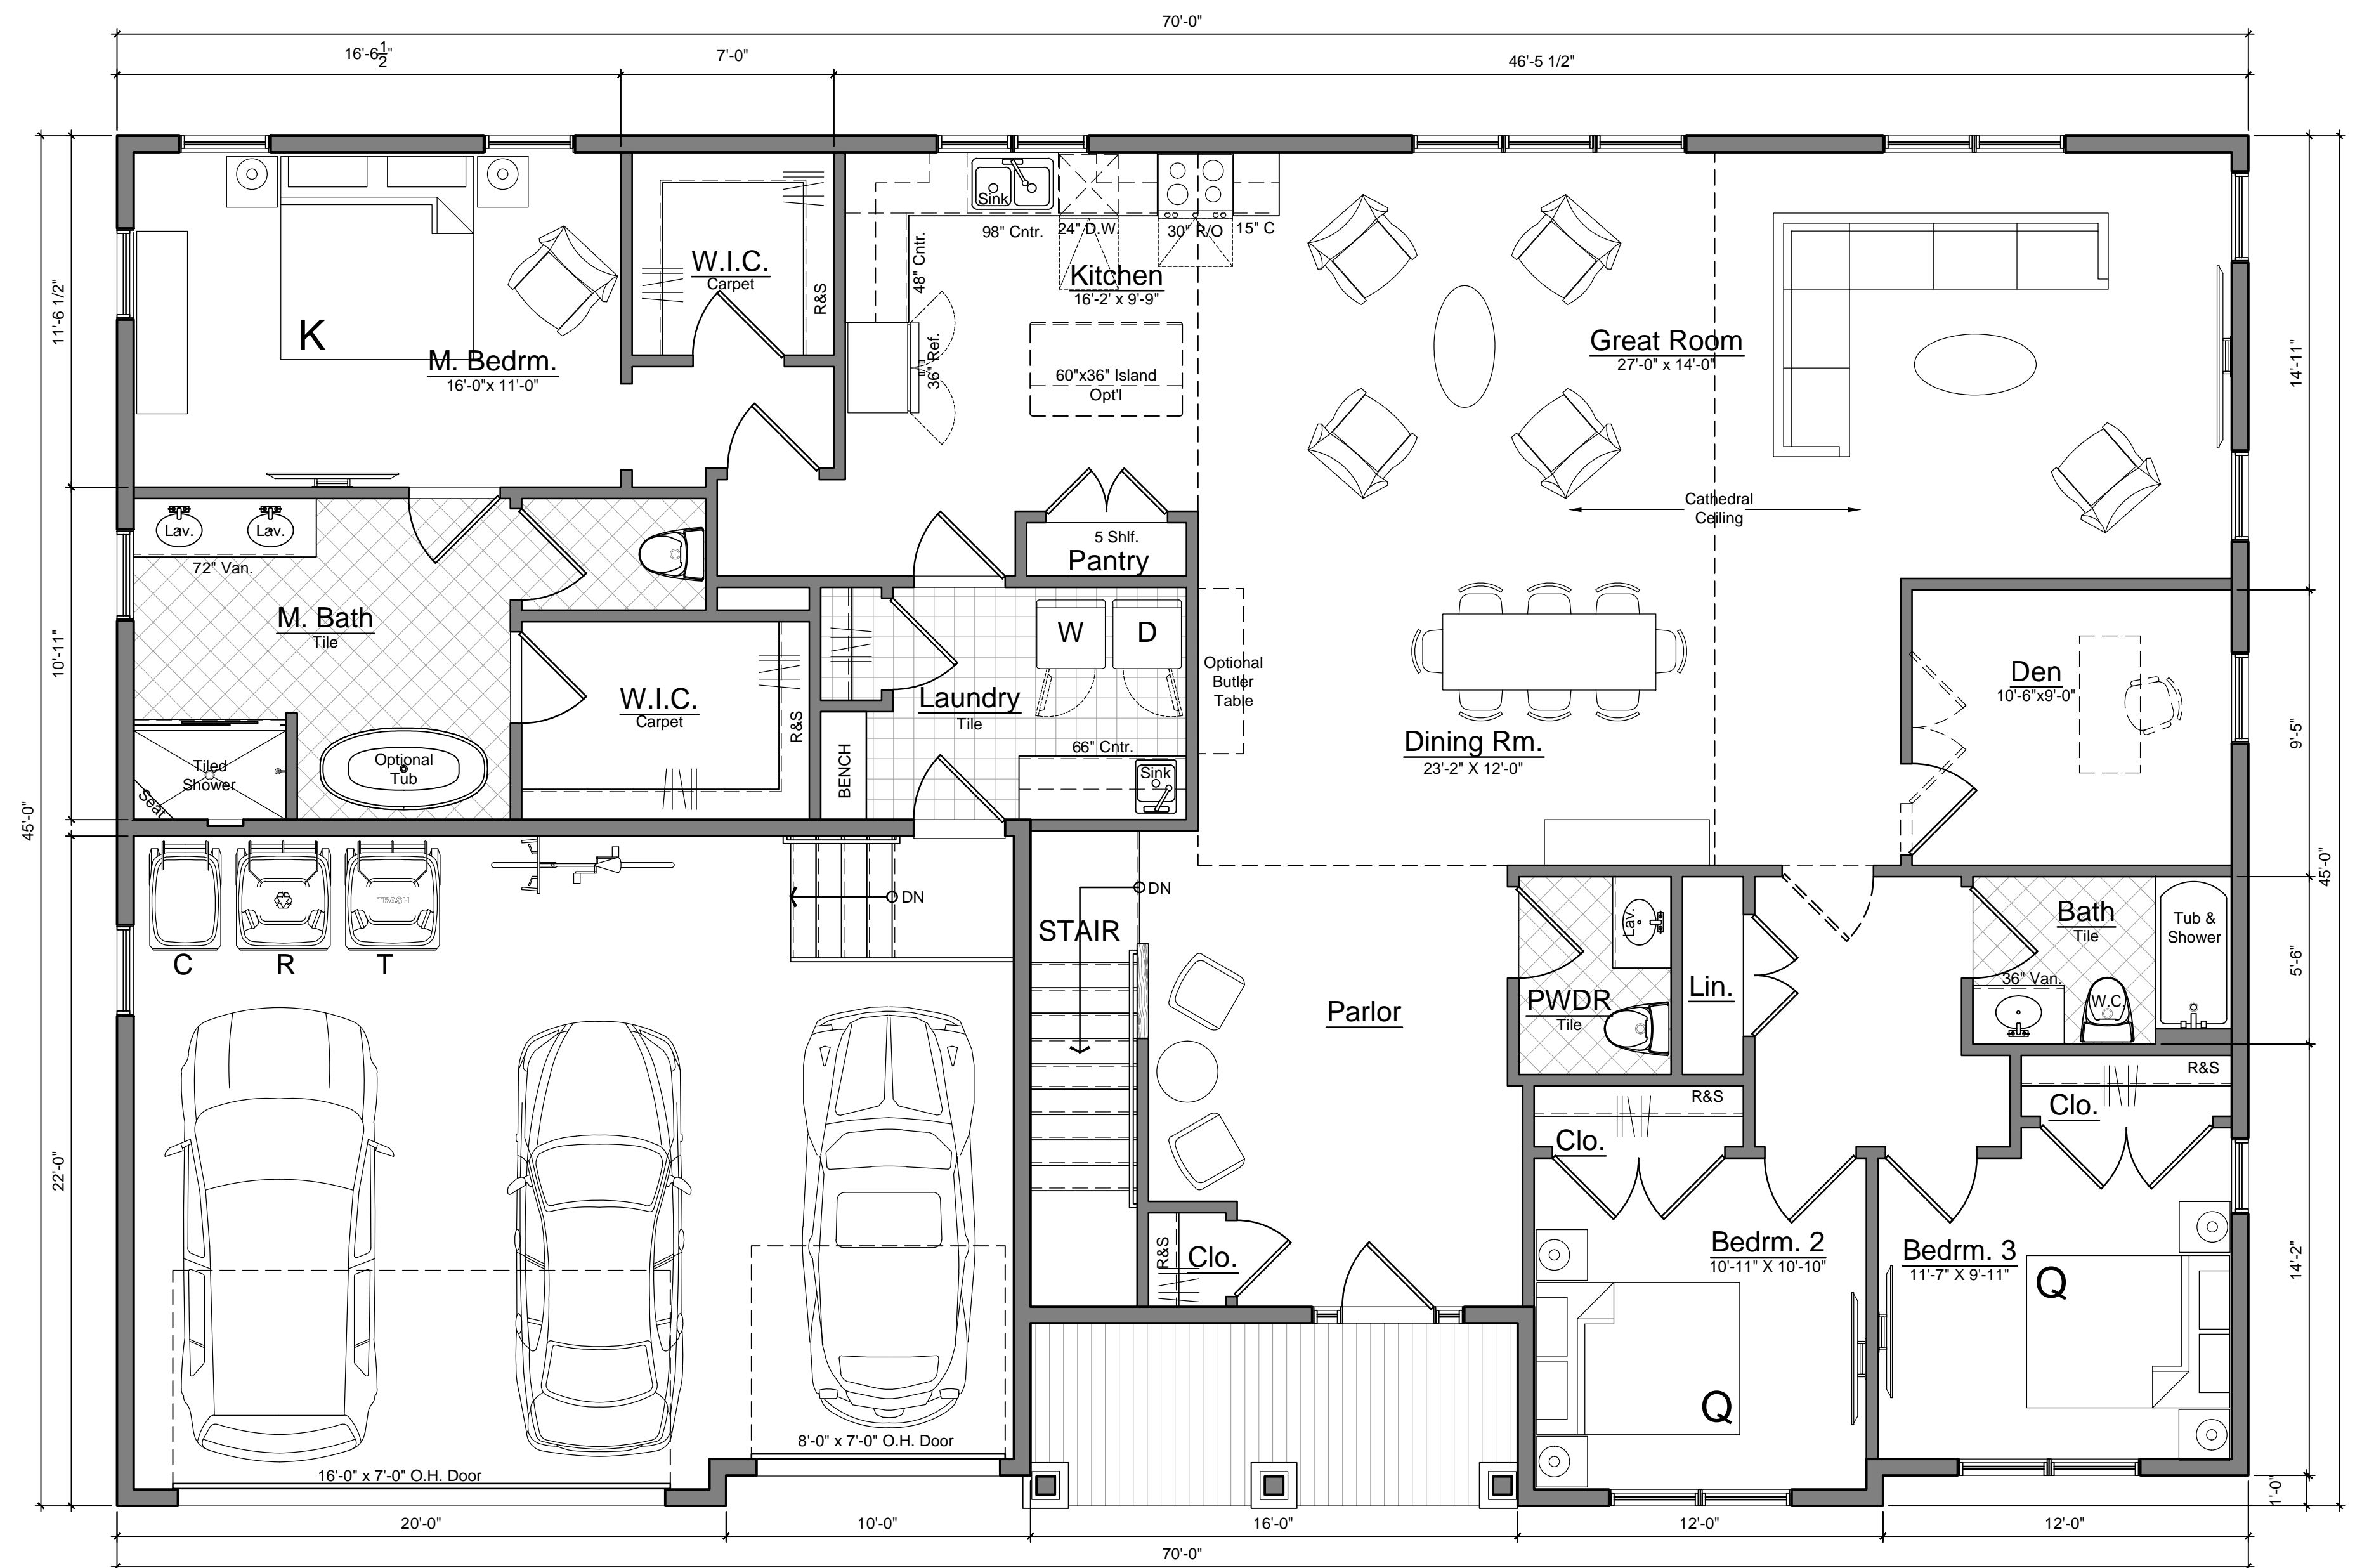


1 First Floor Plan - Huron 1 Story
 A1.1a SCALE: 1/4" = 1'-0" Living Gross: 2,392 S.F.

PRELIMINARY NOT FOR CONSTRUCTION

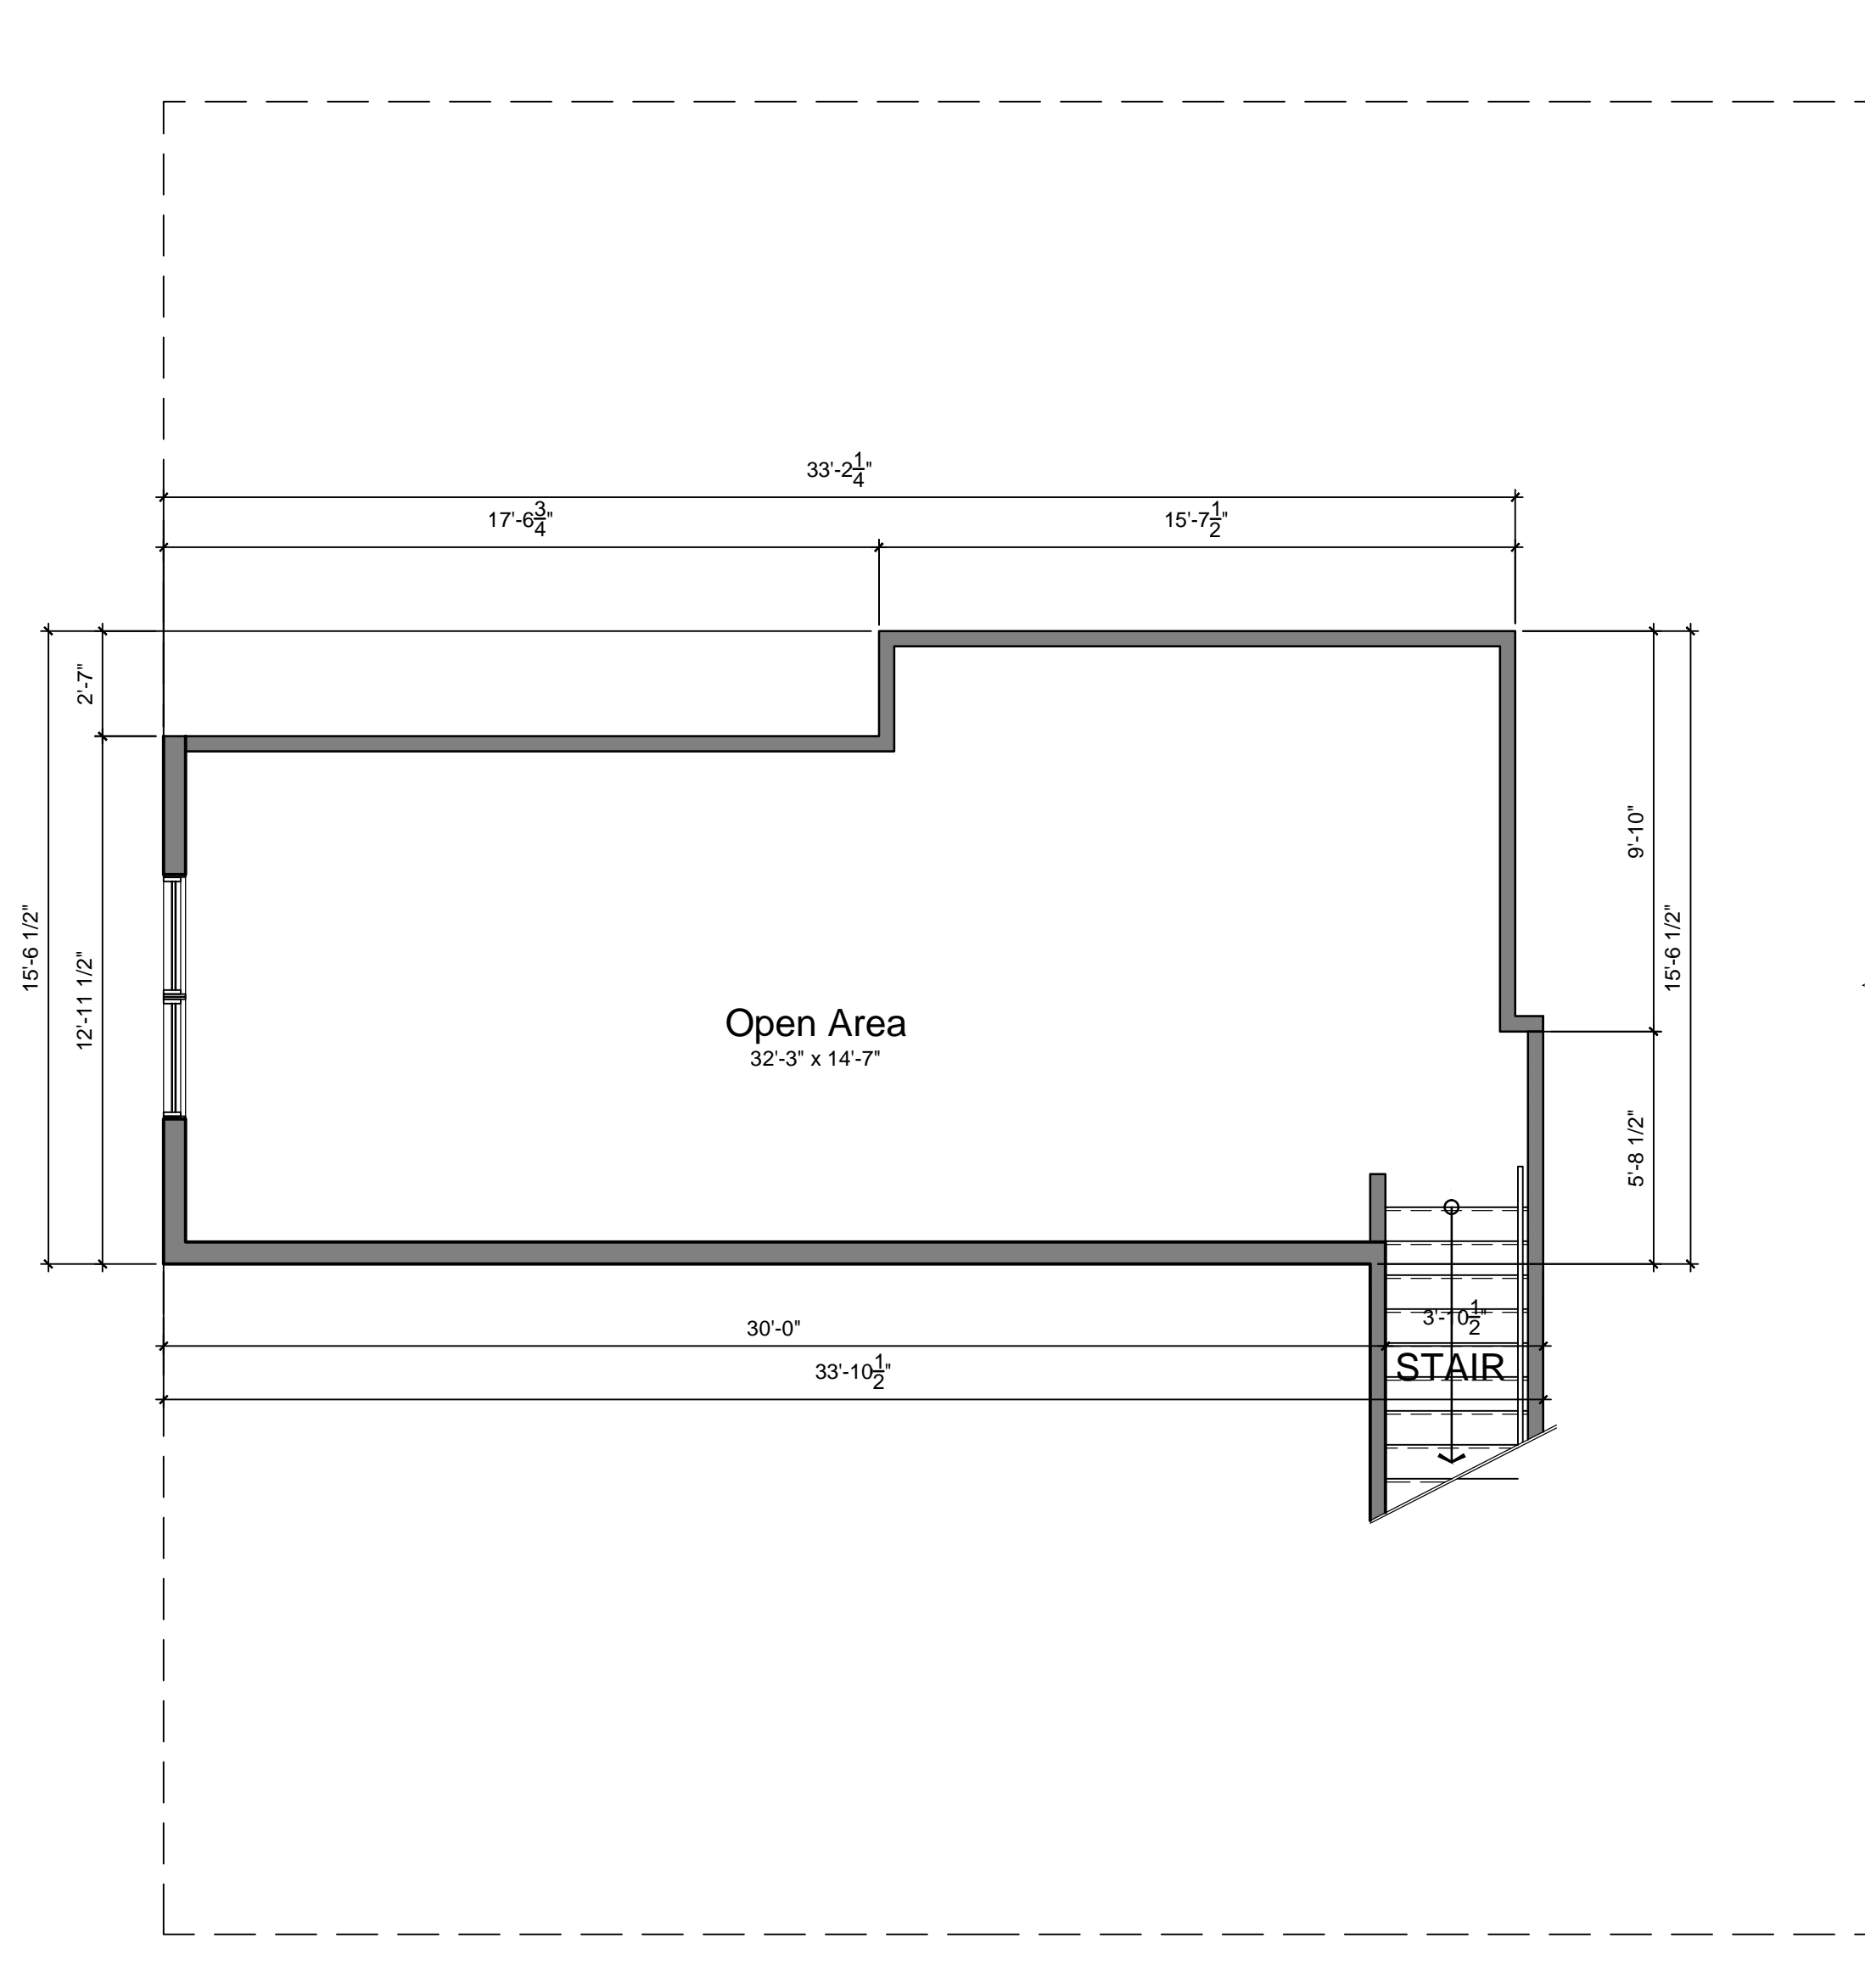

2
A 1.2 Second Floor Plan - Huron - w/ Open Loft Area

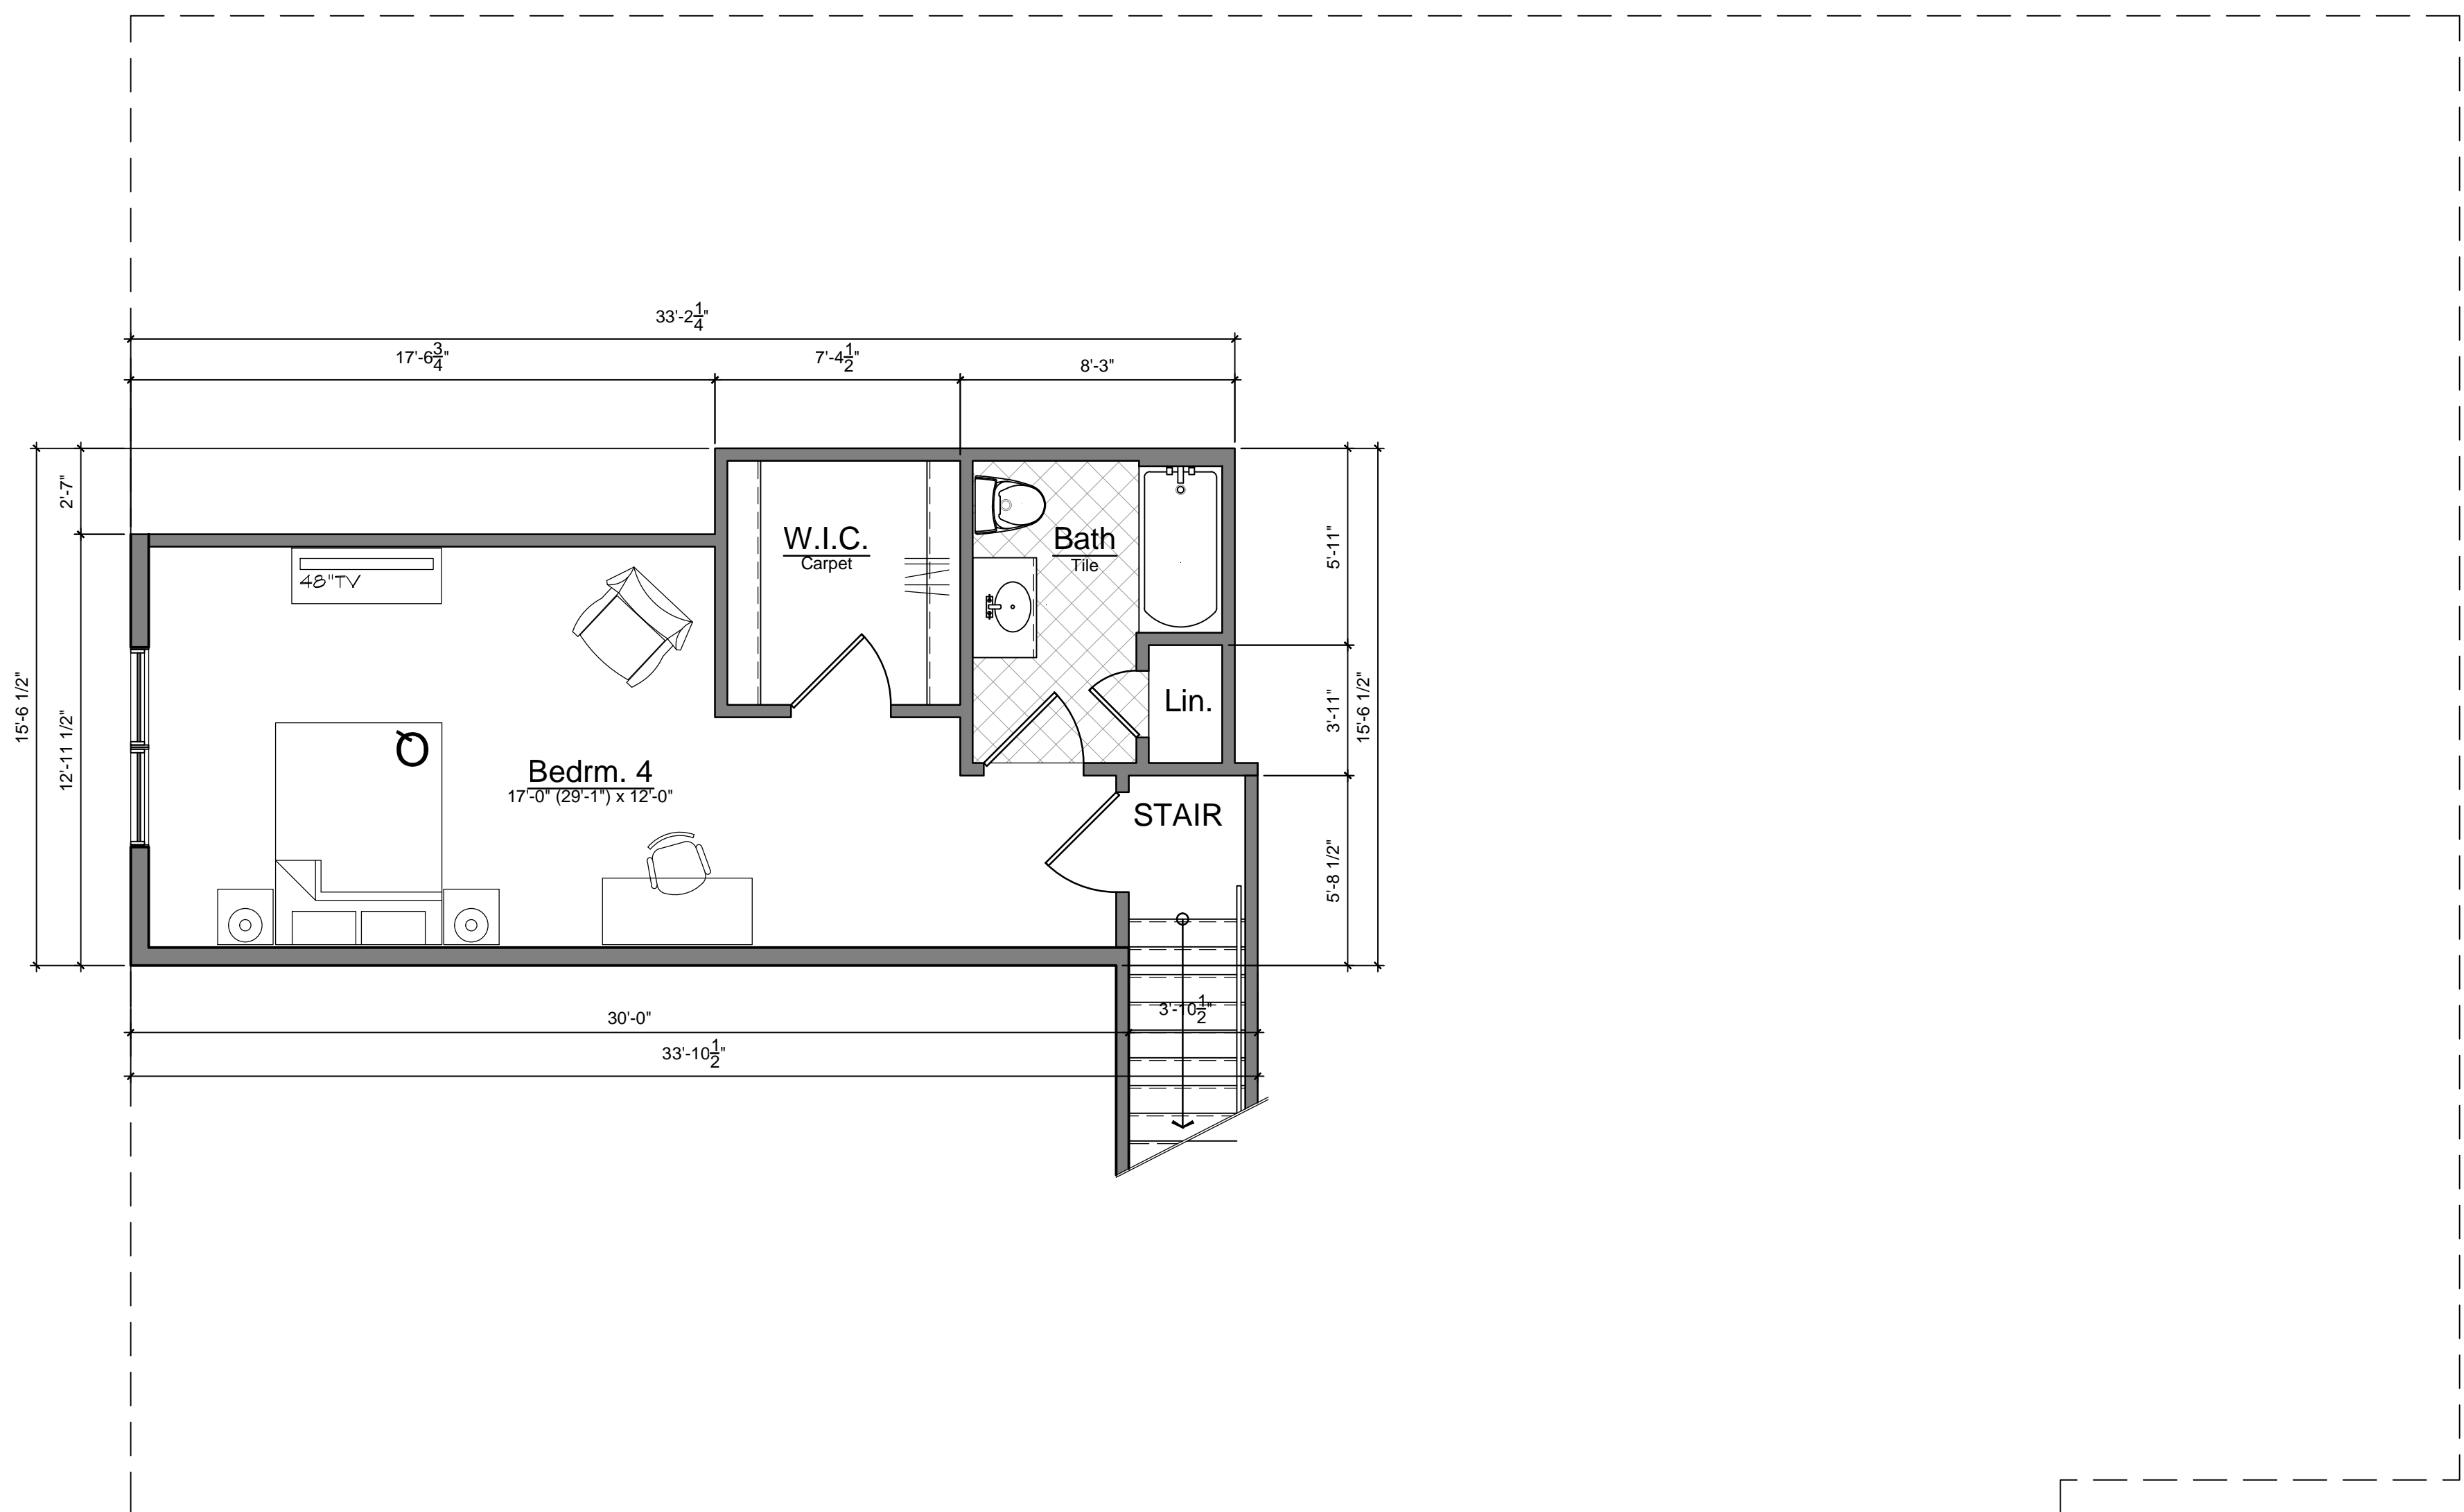


1
A 1.2 Second Floor Plan - Huron - w/ Mastersuite

PRELIMINARY NOT FOR CONSTRUCTION



1 Front Elevation - Huron - Base Elevation
 A2.1a SCALE: 1/4" = 1'-0"

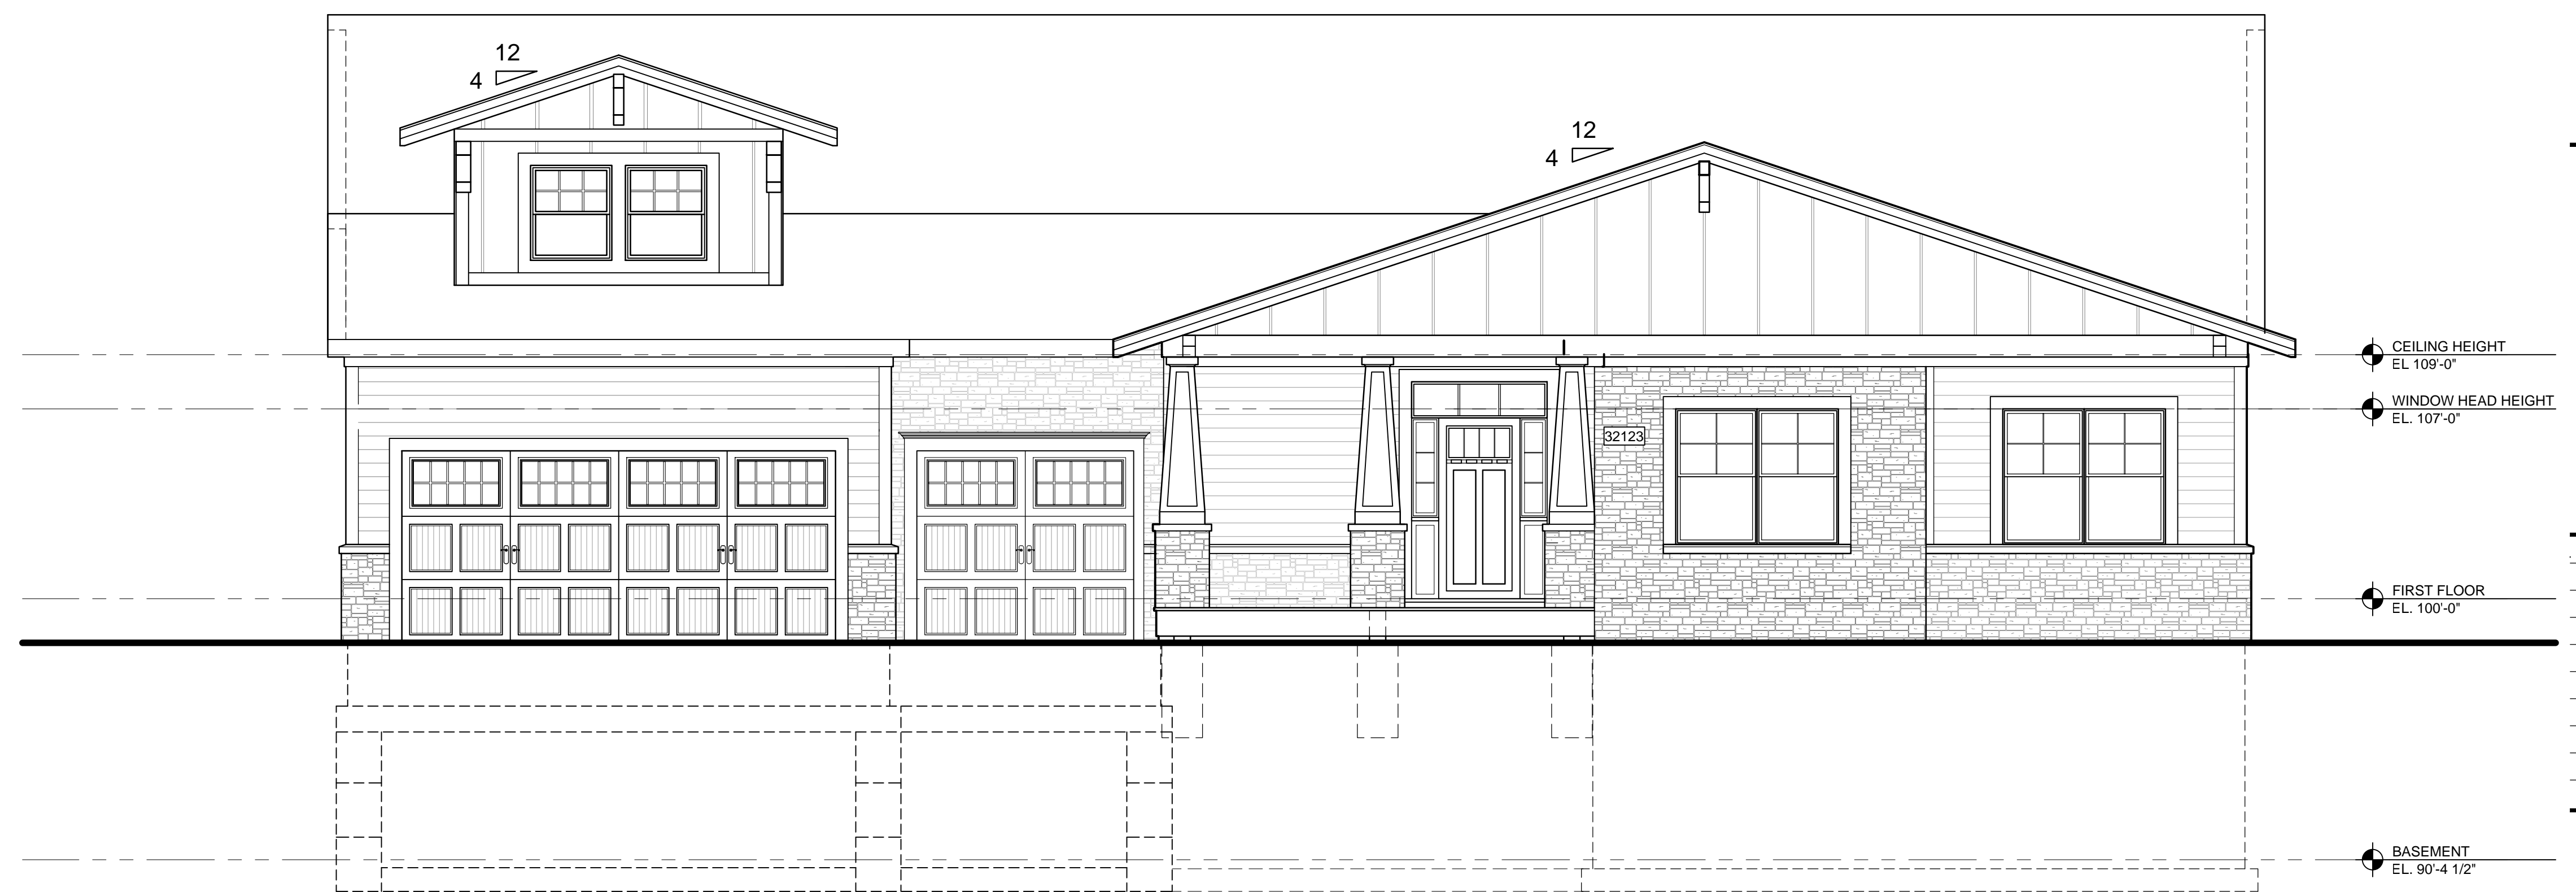


1 Front Elevation - Huron - Alternate Elevation 1
 A2.1b SCALE: 1/4" = 1'-0"

PRELIMINARY NOT FOR CONSTRUCTION



1 Front Elevation - Huron - Alternate Elevation 2
 A2.1c SCALE: 1/4" = 1'-0"

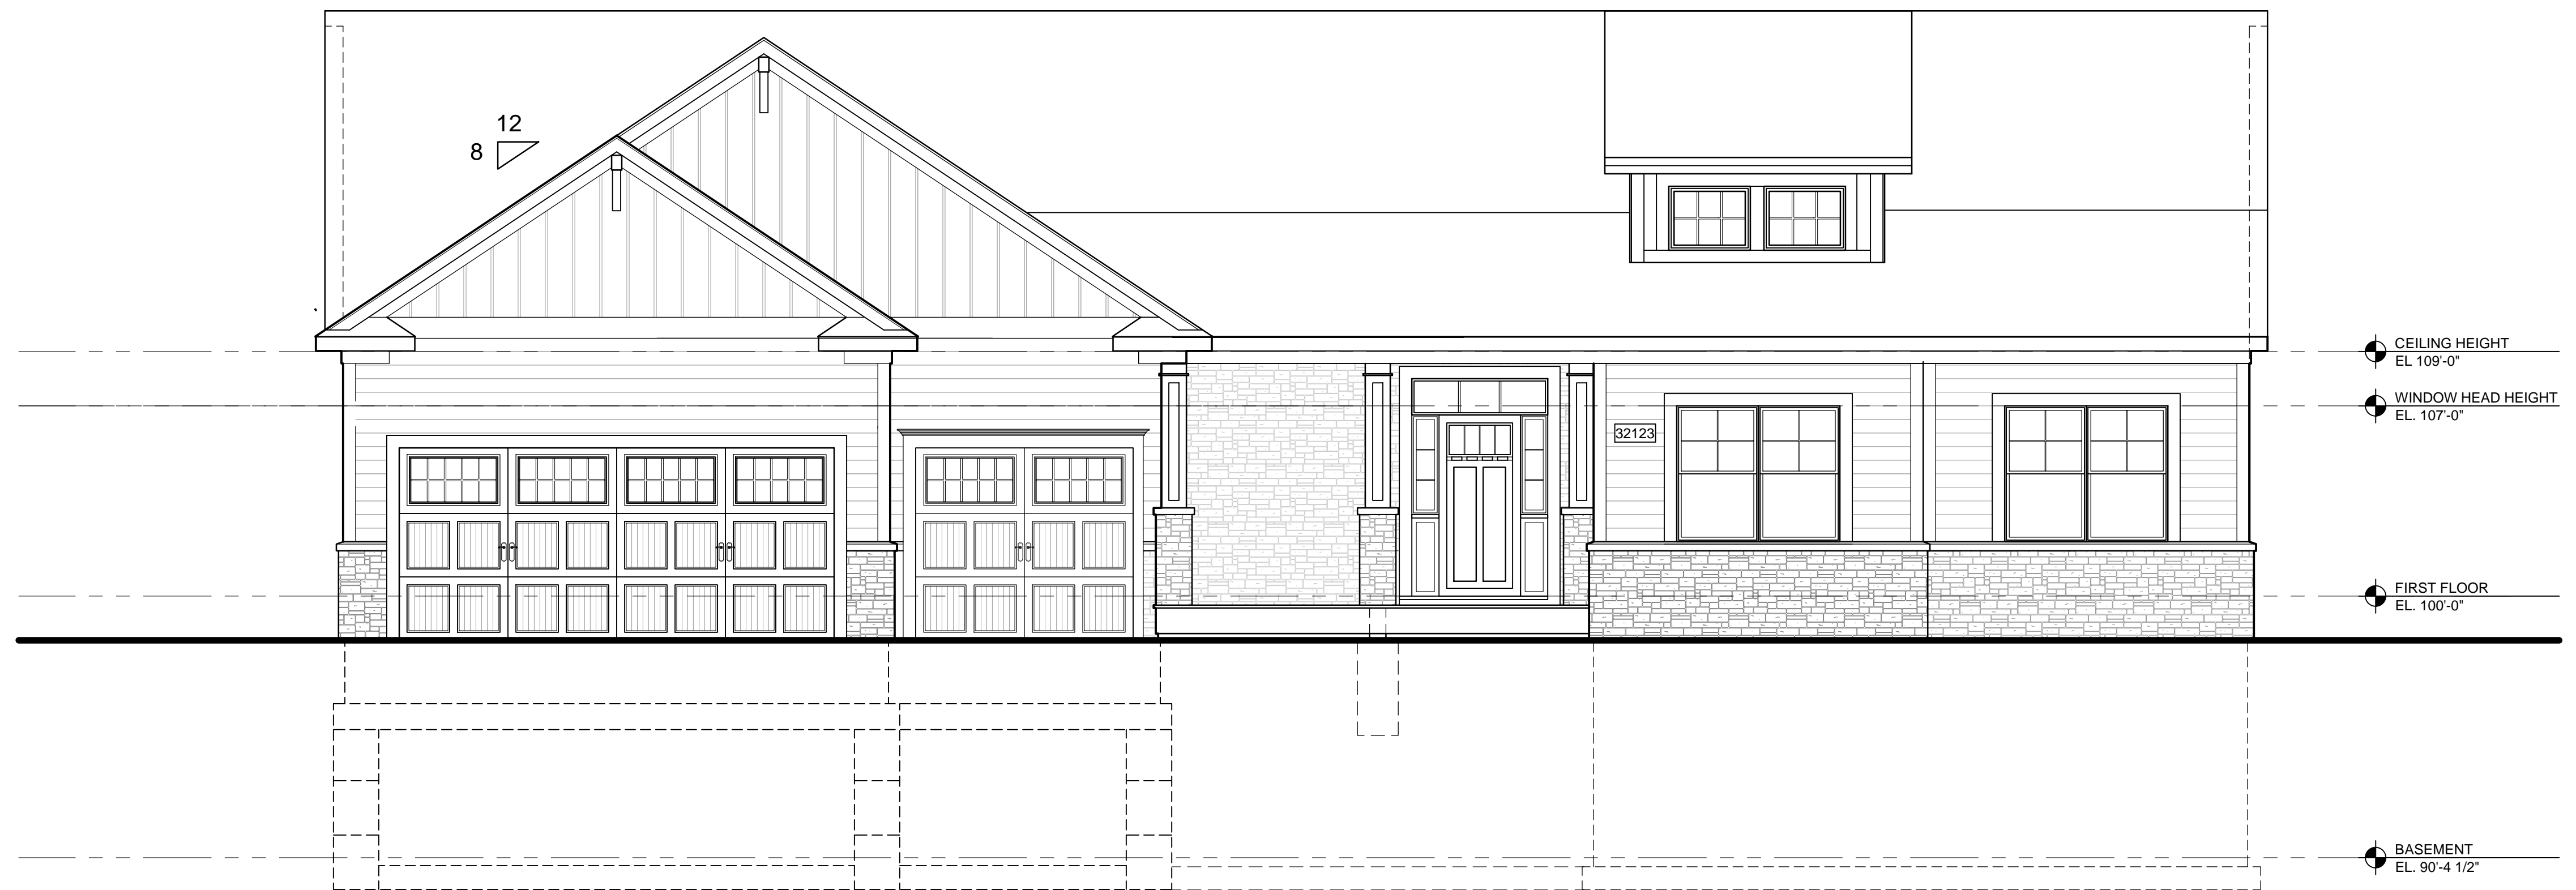

2 Front Elevation - Huron - Alternate Elevation 3
 A2.1c SCALE: 1/4" = 1'-0"

PRELIMINARY NOT FOR CONSTRUCTION



2 Side Elevation - Huron - Walkout
 A2.2b SCALE: 1/4" = 1'-0"



1 Rear Elevation - Huron - Walkout
 A2.2b SCALE: 1/4" = 1'-0"

PRELIMINARY NOT FOR CONSTRUCTION